



MOUNTAIN BLUEBIRD



MONTANA COTTAGE COMPANY
MOUNTAIN BLUEBIRD

BOZEMAN, MT


PROJECT DATE
01 - 01 - 2010

#	REVISIONS	DATE
1	SCHEMATIC DESIGN	01-01-10

SCHEMATIC
DESIGN

ARCHITECTURAL

COVER

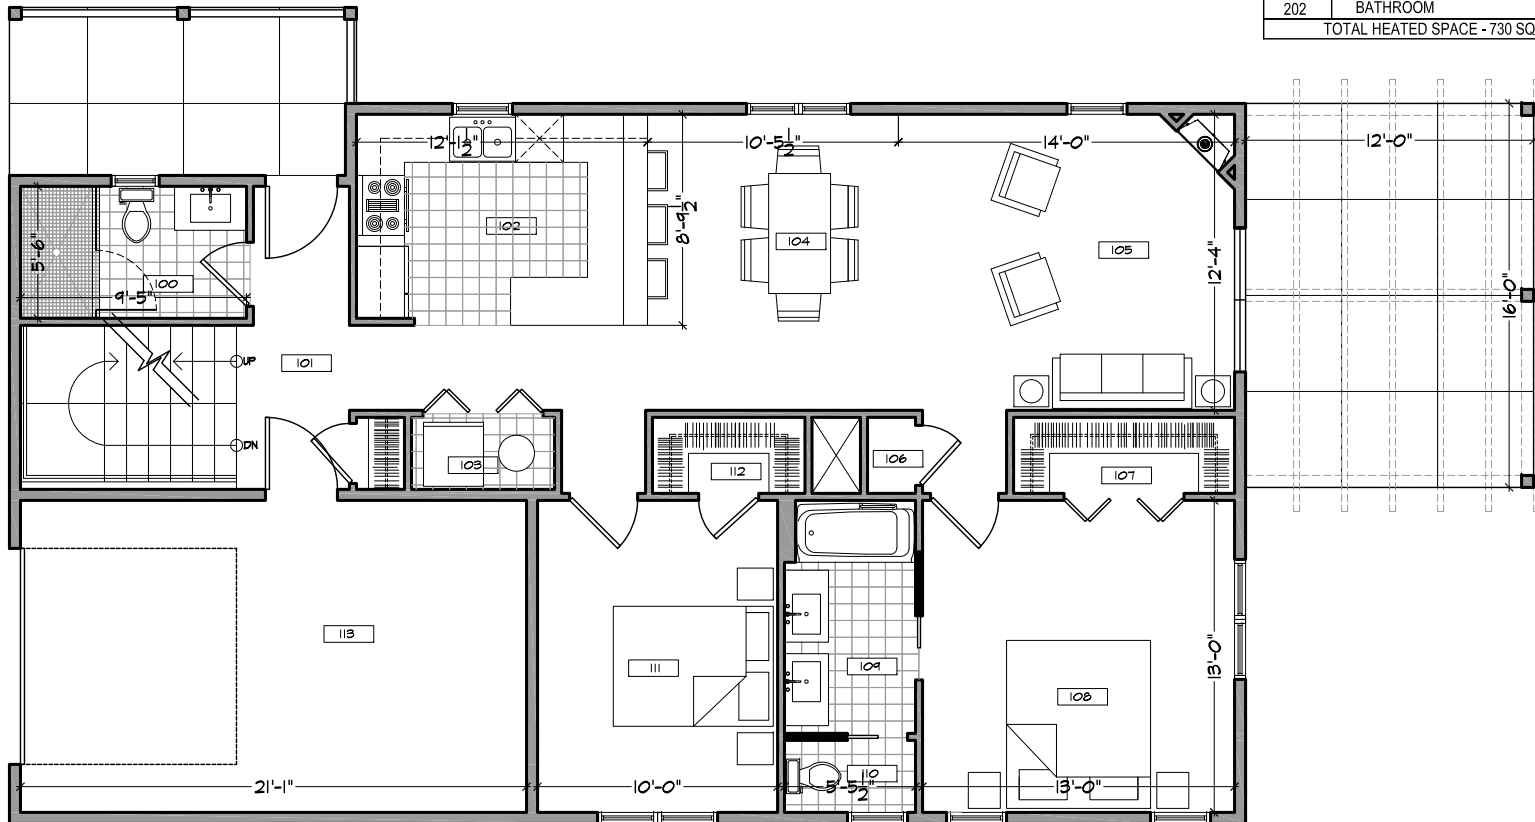

MAIN FLOOR ROOM LEGEND	
100	BATHROOM
101	ENTRY
102	KITCHEN
103	LAUNDRY
104	DINING ROOM
105	LIVING ROOM
106	LINEN CLOSET
107	MASTER CLOSET
108	MASTER BEDROOM
109	MASTER BATHROOM
110	WATER CLOSET
111	BEDROOM #2
112	BEDROOM #2 CLOSET
113	GARAGE
MAIN FLOOR HEATED SPACE - 1213 SQ.FT.	
SECOND FLOOR ROOM LEGEND	
200	OPEN / FLEX SPACE
201	CLOSET
202	BATHROOM
TOTAL HEATED SPACE - 730 SQ.FT.	



MONTANA COTTAGE COMPANY
MOUNTAIN BLUEBIRD

BOZEMAN, MT

PROJECT DATE
01 - 01 - 2010

#	REVISIONS	DATE
1	SCHEMATIC DESIGN	01-01-10


SCHEMATIC DESIGN

PLAN
MAIN FLOOR
SCALE: 1/8" = 1'-0"

ARCHITECTURAL

1.00

MAIN FLOOR ROOM LEGEND	
100	BATHROOM
101	ENTRY
102	KITCHEN
103	LAUNDRY
104	DINING ROOM
105	LIVING ROOM
106	LINEN CLOSET
107	MASTER CLOSET
108	MASTER BEDROOM
109	MASTER BATHROOM
110	WATER CLOSET
111	BEDROOM #2
112	BEDROOM #2 CLOSET
113	GARAGE
MAIN FLOOR HEATED SPACE - 1213 SQ.FT.	
SECOND FLOOR ROOM LEGEND	
200	OPEN / FLEX SPACE
201	CLOSET
202	BATHROOM
TOTAL HEATED SPACE - 730 SQ.FT.	

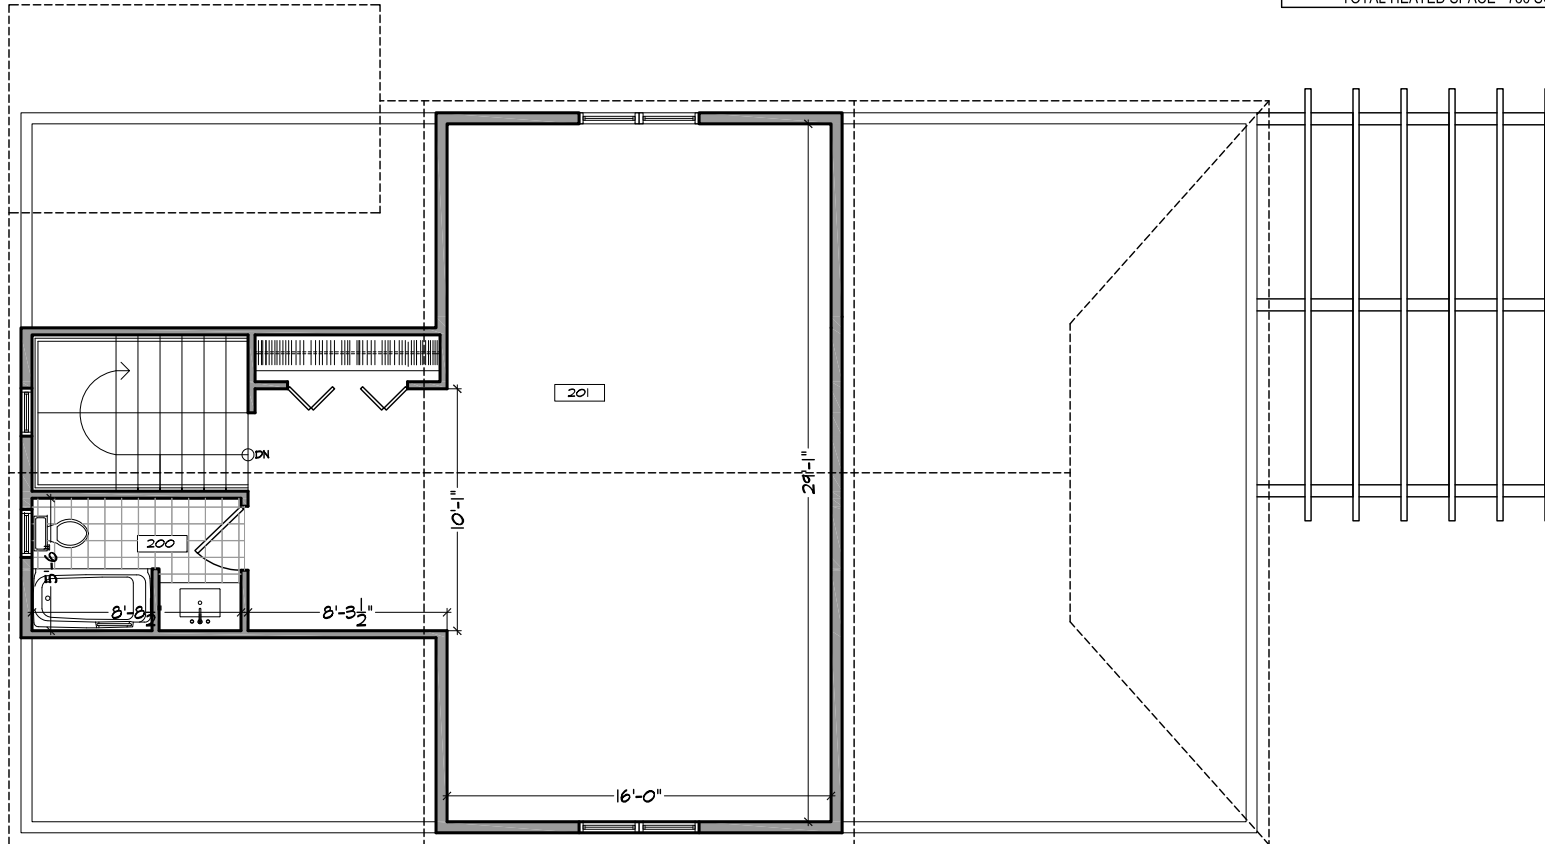


PROJECT DATE
01 - 01 - 2010

REVISIONS	DATE
SCHEMATIC DESIGN	01-01-10

SCHEMATIC DESIGN

PLAN
SECOND FLOOR
SCALE: 1/8" = 1'-0"

ARCHITECTURAL

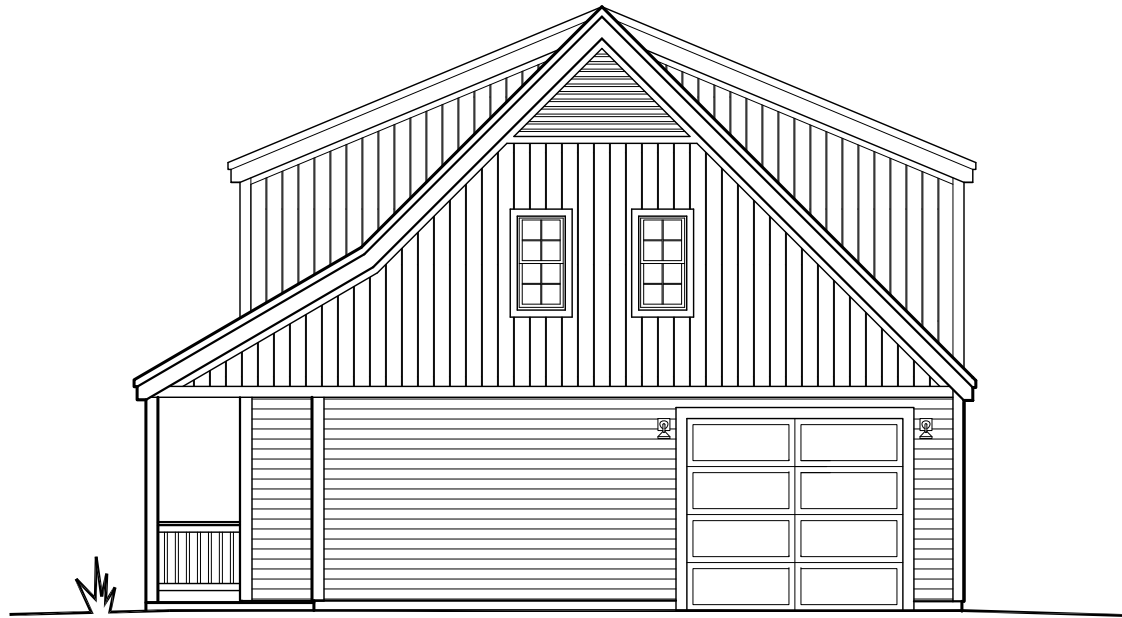

01 FRONT ELEVATION

1/8"=1'



02 SIDE ELEVATION

1/8"=1'

PROJECT DATE
01 - 01 - 2010


REVISIONS	DATE
SCHEMATIC DESIGN	01-01-10

SCHEMATIC DESIGN

ELEVATIONS
SCALE: 1/8" = 1'-0"


ARCHITECTURAL

2.00

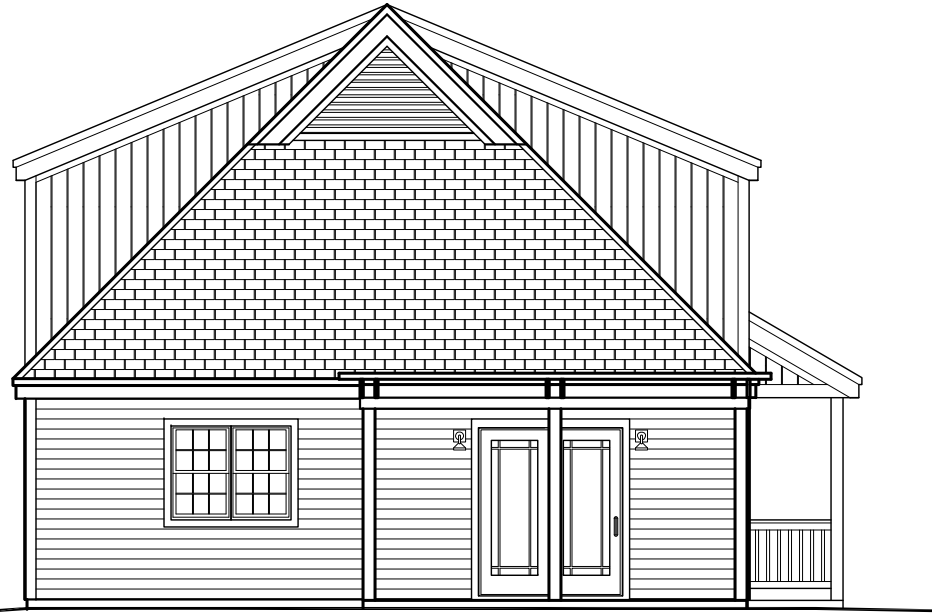

01 BACK ELEVATION

1/8"=1'

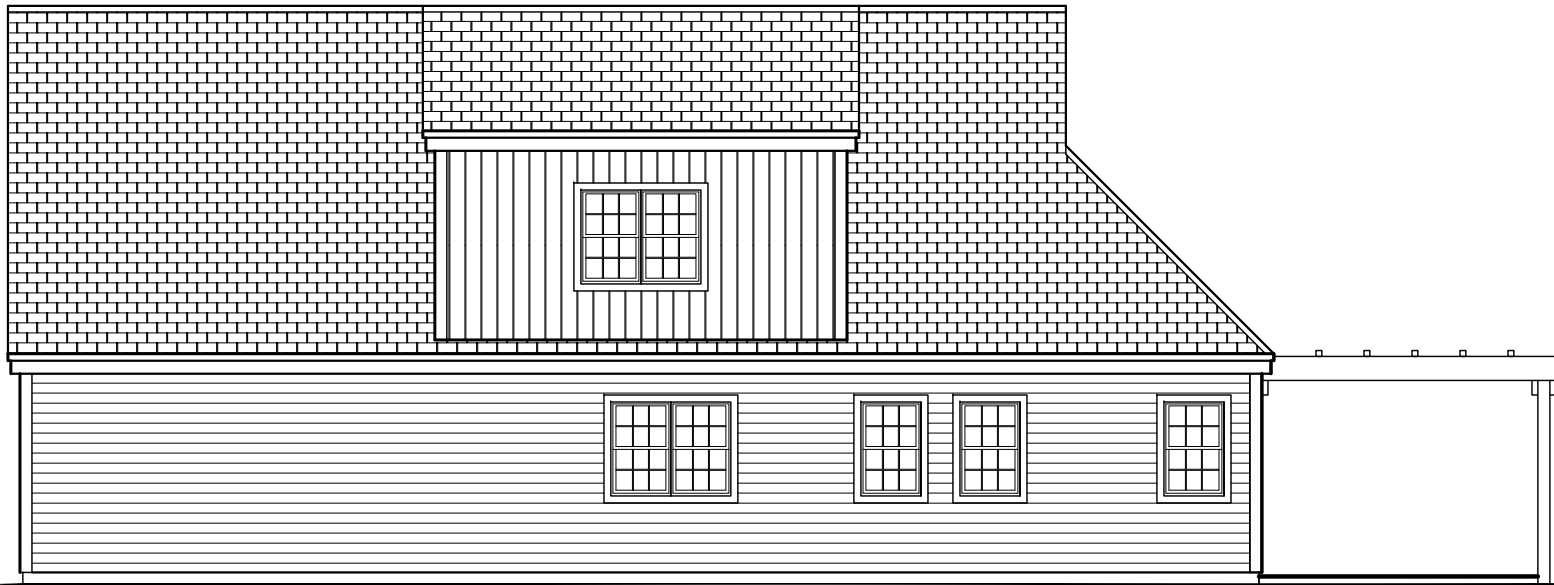

02 SIDE ELEVATION

1/8"=1'

PROJECT DATE
01 - 01 - 2010

REVISIONS	DATE
1	01-01-10

SCHMATIC DESIGN

ELEVATIONS
SCALE: 1/8" = 1'-0"

ARCHITECTURAL