


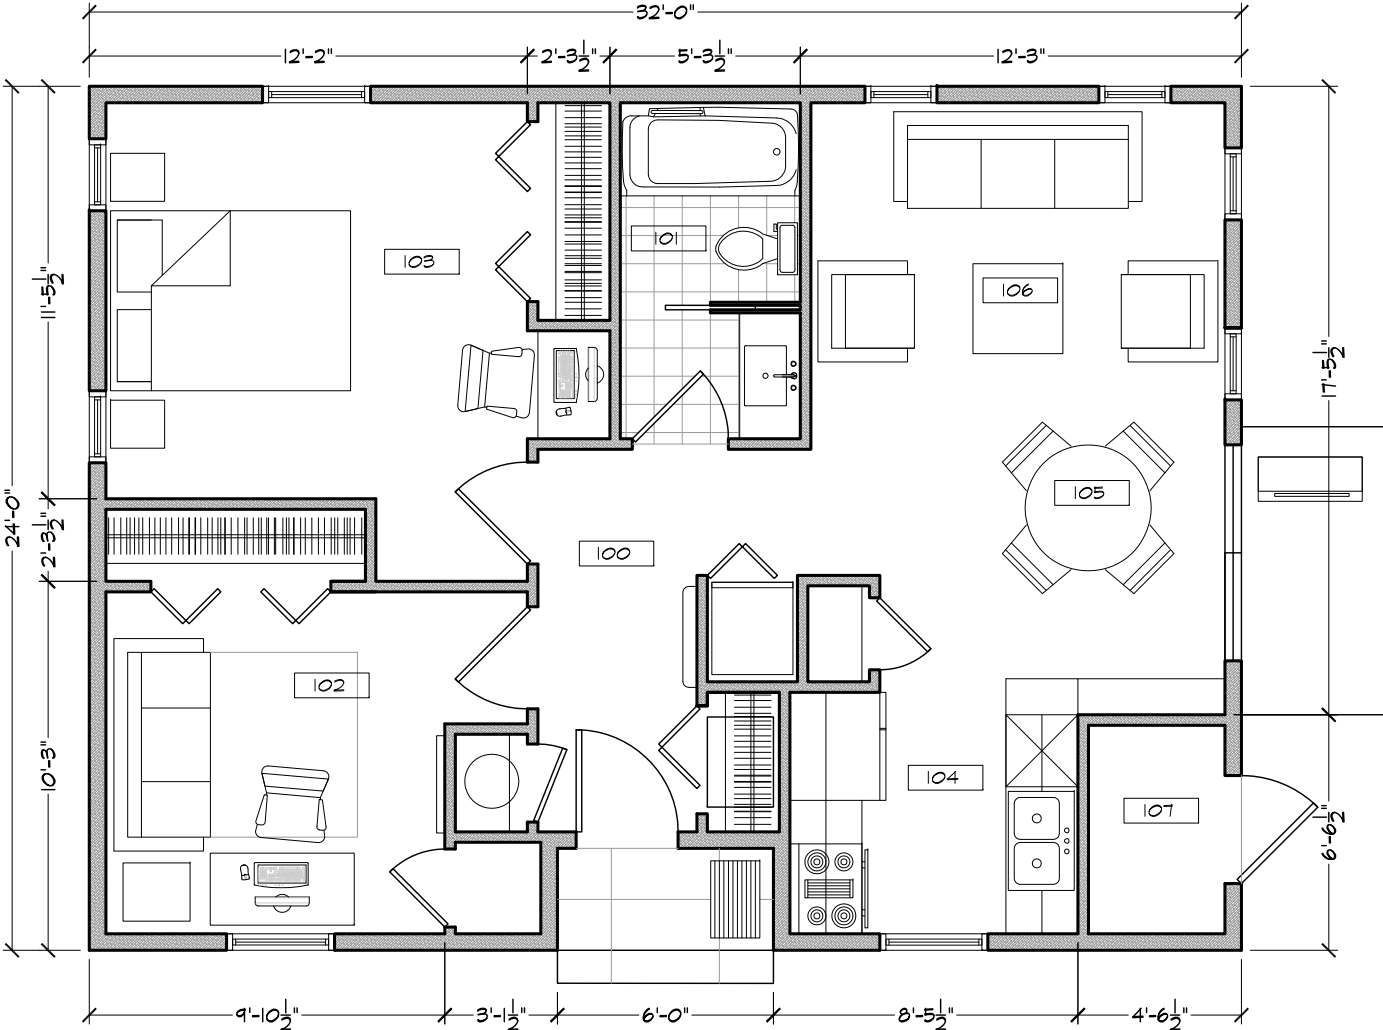

ROOM LEGEND - 751 SQ.FT.	
100	ENTRY/HALLWAY
101	BATHROOM
102	BEDROOM #2
103	MASTER BEDROOM
104	KITCHEN
105	DINING ROOM
106	LIVING ROOM
107	STORAGE



MONTANA COTTAGE COMPANY  
CHICKADEE "C"

BOZEMAN, MT


#	REVISIONS	DATE

CONSTRUCTION DOCUMENTS


PLAN  
SCALE: 3/16" = 1'-0"

ARCHITECTURAL

1.00

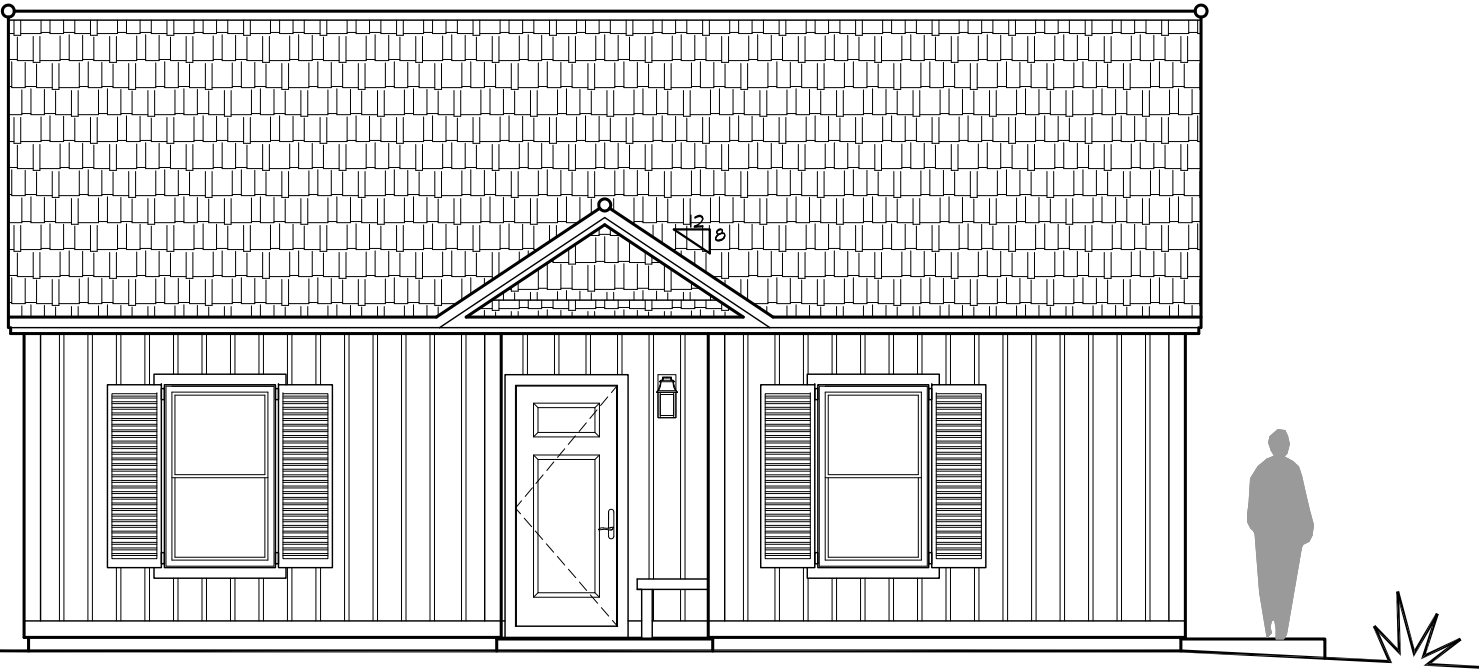

01 FRONT ELEVATION

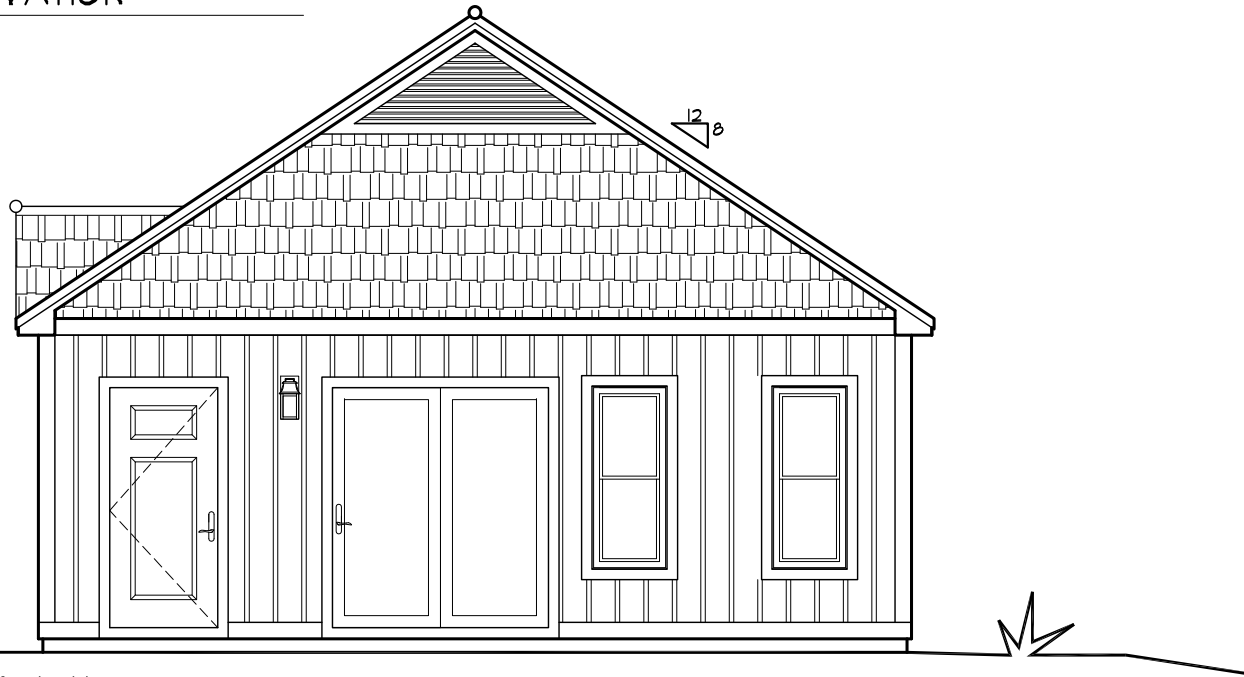

02 SIDE ELEVATION


#	REVISIONS	DATE

CONSTRUCTION DOCUMENTS


ELEVATIONS  
SCALE: 1/8" = 1'-0"

ARCHITECTURAL

2.00

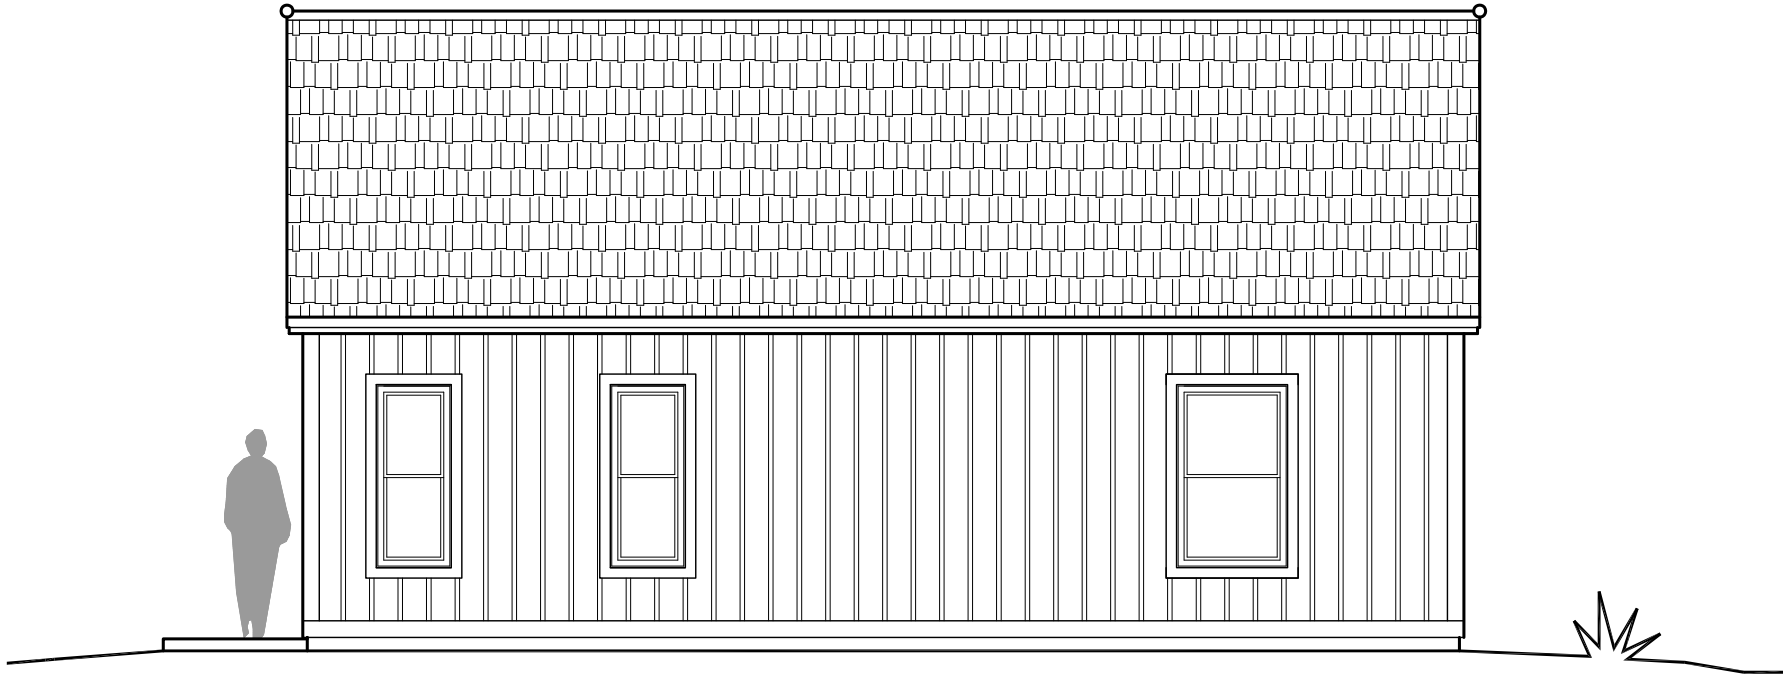

01 BACK ELEVATION

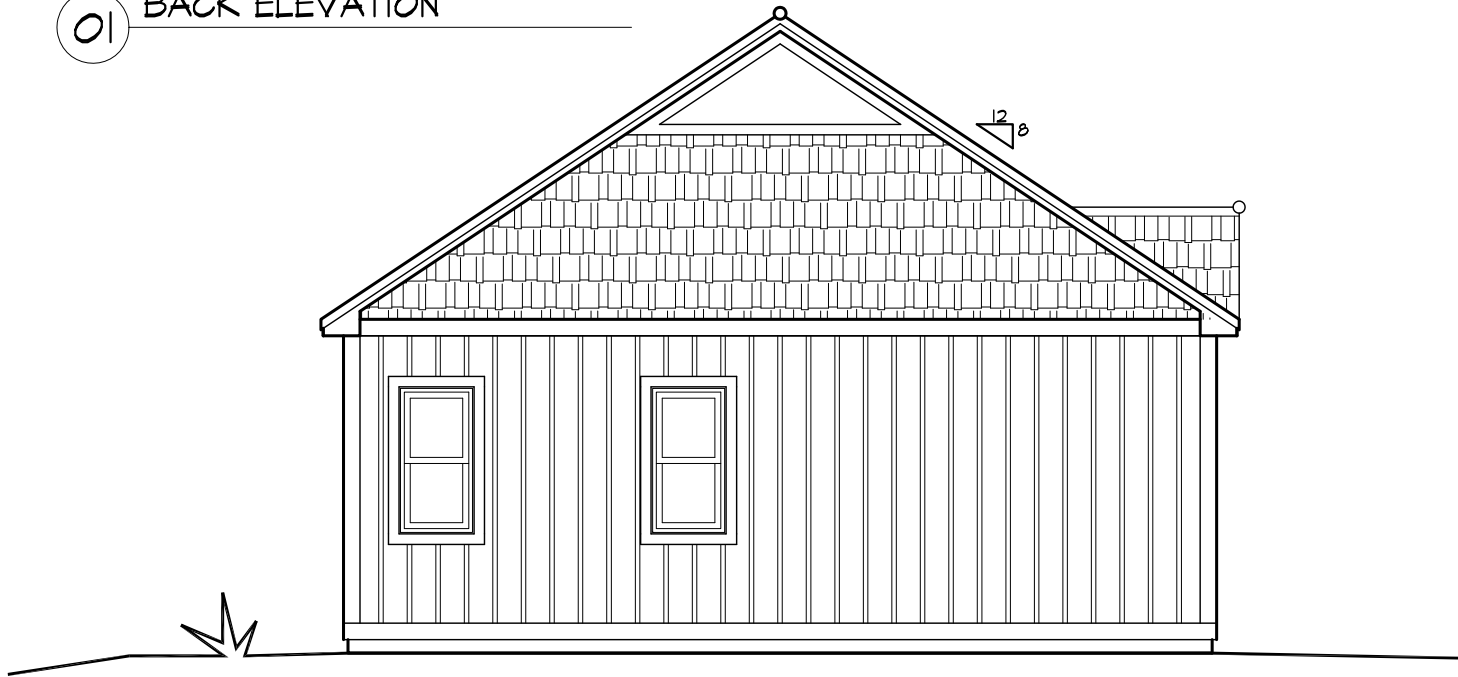

02 SIDE ELEVATION

#	REVISIONS	DATE

CONSTRUCTION DOCUMENTS

ELEVATIONS  
SCALE: 1/8" = 1'-0"

ARCHITECTURAL

2.10