

PROJECT DATE
01 - 01 - 2010

REVISIONS	DATE
1	01-13-10
2	01-13-10
3	01-13-10
4	01-13-10
5	01-13-10
6	01-13-10
7	01-13-10
8	01-13-10
9	01-13-10
10	01-13-10

CONSTRUCTION DOCUMENT




SANDHILL CRANE

ARCHITECTURAL

COVER

MAIN FLOOR ROOM LEGEND - 1011 SQ.FT.	
100	DINING ROOM
101	LIVING ROOM
102	KITCHEN
103	BATHROOM
104	HALLWAY
105	LINEN CLOSET
106	LAUNDRY / MECH
107	MASTER BATHROOM
108	MASTER BEDROOM
109	BEDROOM
110	GARAGE
SECOND FLOOR ROOM LEGEND - 917 SQ.FT.	
200	BATHROOM
201	BONUS ROOM
TOTAL - 1928 SQ.FT.	

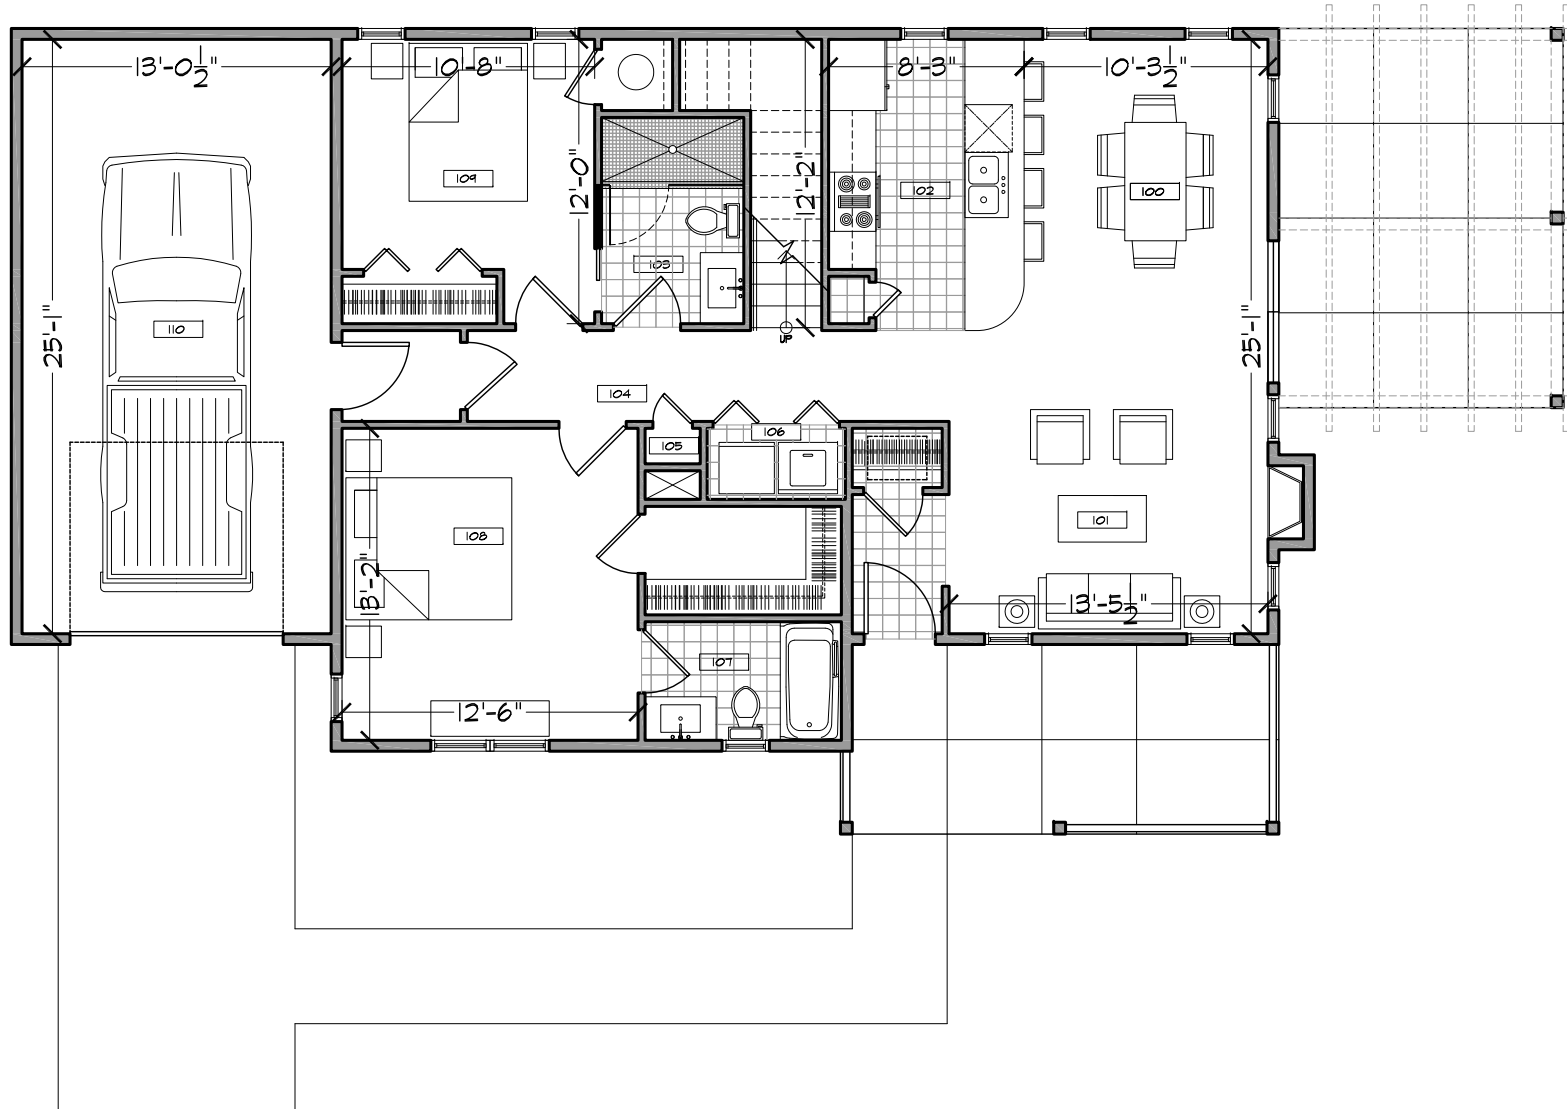

PROJECT DATE	
01 - 01 - 2010	

NO.	REVISIONS	DATE
1	CONSTRUCTION DOCUMENTS	01-13-10
2	CONSTRUCTION DOCUMENTS	01-13-10
3	CONSTRUCTION DOCUMENTS	01-13-10
4	CONSTRUCTION DOCUMENTS	01-13-10

CONSTRUCTION DOCUMENT

PLANS  
MAIN  
SCALE: 1/8" = 1'-0"

ARCHITECTURAL


1.00



MONTANA COTTAGE COMPANY  
SANDHILL CRANE

BOZEMAN, MT

MAIN FLOOR ROOM LEGEND - 1011 SQ.FT.	
100	DINING ROOM
101	LIVING ROOM
102	KITCHEN
103	BATHROOM
104	HALLWAY
105	LINEN CLOSET
106	LAUNDRY / MECH
107	MASTER BATHROOM
108	MASTER BEDROOM
109	BEDROOM
110	GARAGE
SECOND FLOOR ROOM LEGEND - 917 SQ.FT.	
200	BATHROOM
201	BONUS ROOM
TOTAL - 1928 SQ.FT.	

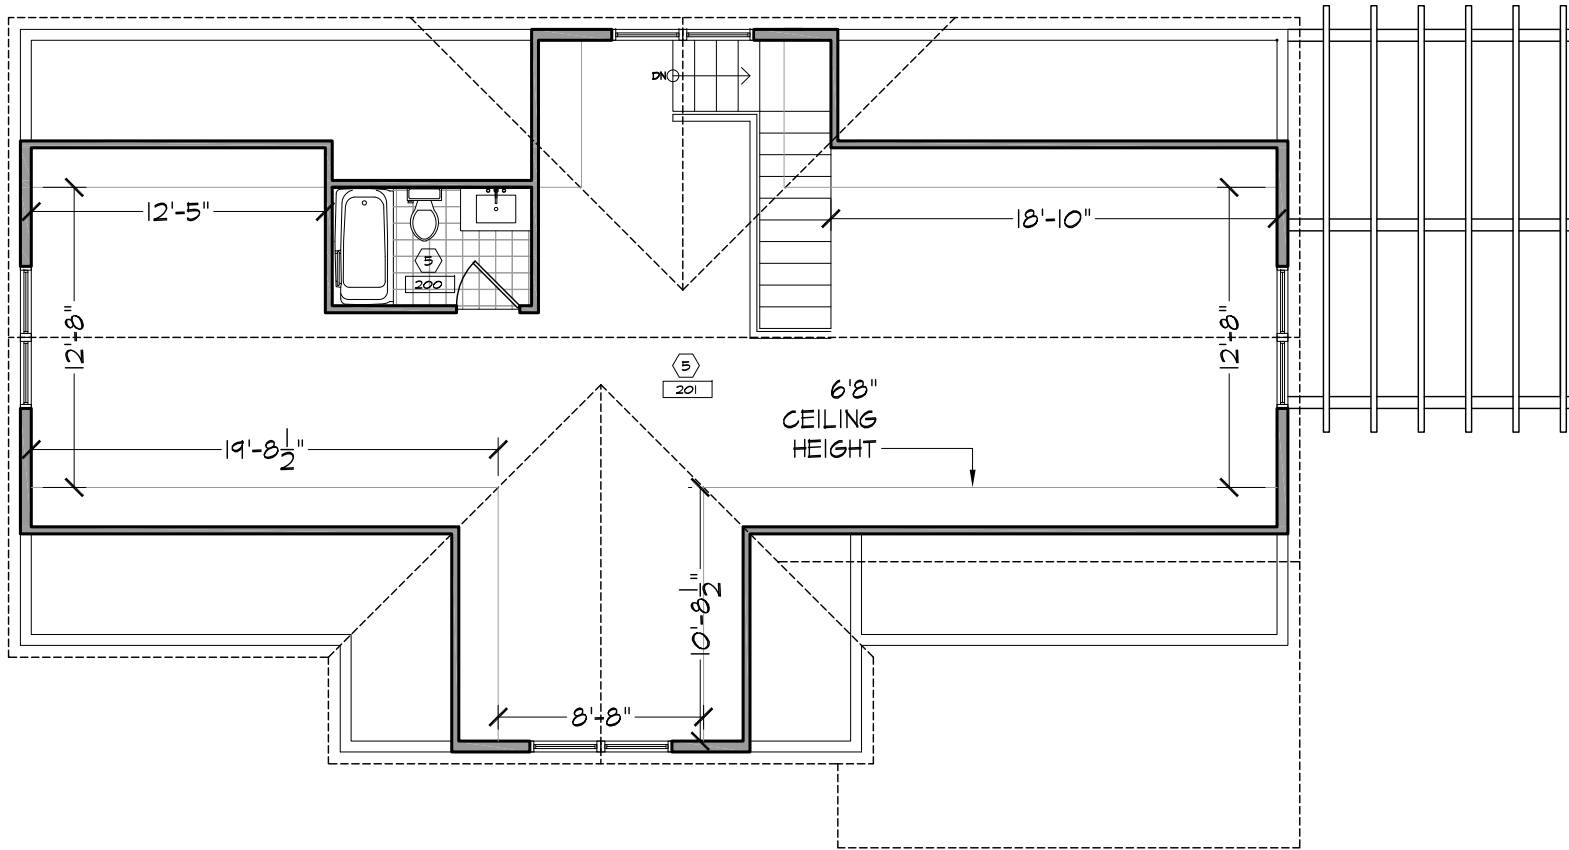

PROJECT DATE  
01 - 01 - 2010

NO.	REVISIONS	DATE
1	SCHEMATIC DESIGN	01-13-10
2	CONSTRUCTION DOCUMENTS	

CONSTRUCTION DOCUMENT


PLANS  
SECOND  
SCALE: 1/8" = 1'-0"

ARCHITECTURAL

1.10



01 FRONT ELEVATION 1/8"=1'-0"

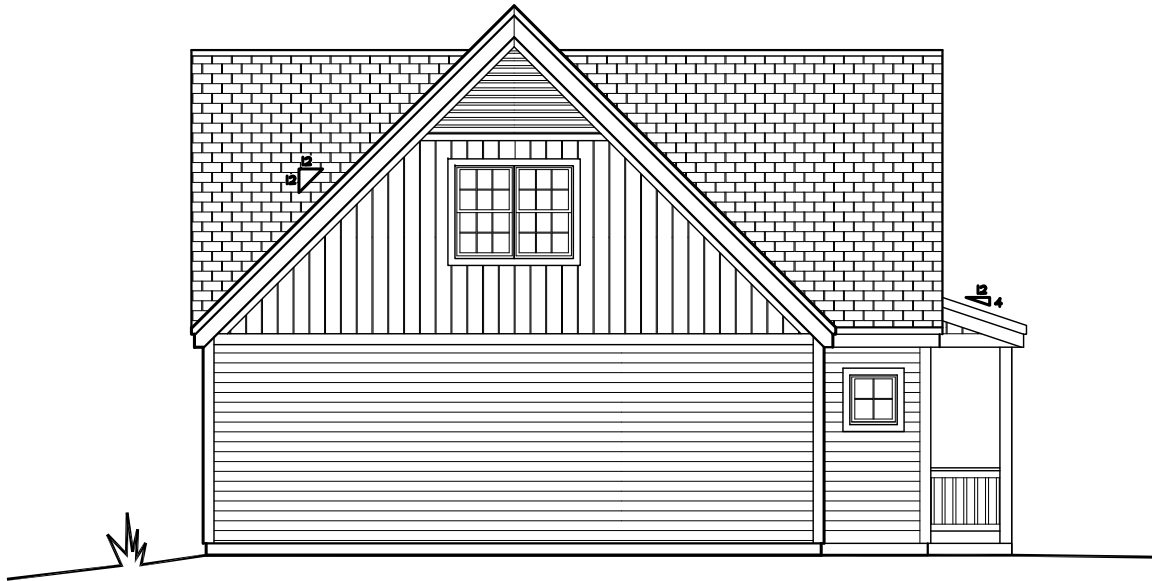

02 SIDE ELEVATION 1/8"=1'-0"

PROJECT DATE  
01 - 01 - 2010

NO.	REVISIONS	DATE
1	CONSTRUCTION DOCUMENTS	01-13-10

CONSTRUCTION DOCUMENT

ELEVATIONS  
SCALE: 1/8" = 1'-0"

ARCHITECTURAL

2.00



01 BACK ELEVATION 1/8"=1'



02 SIDE ELEVATION 1/8"=1'

PROJECT DATE	
01 - 01 - 2010	

NO.	REVISIONS	DATE
1	SCHEMATIC DESIGN	01-13-10
2	CONSTRUCTION DOCUMENTS	01-13-10

CONSTRUCTION DOCUMENT

ELEVATIONS  
SCALE: 1/8" = 1'-0"

ARCHITECTURAL